
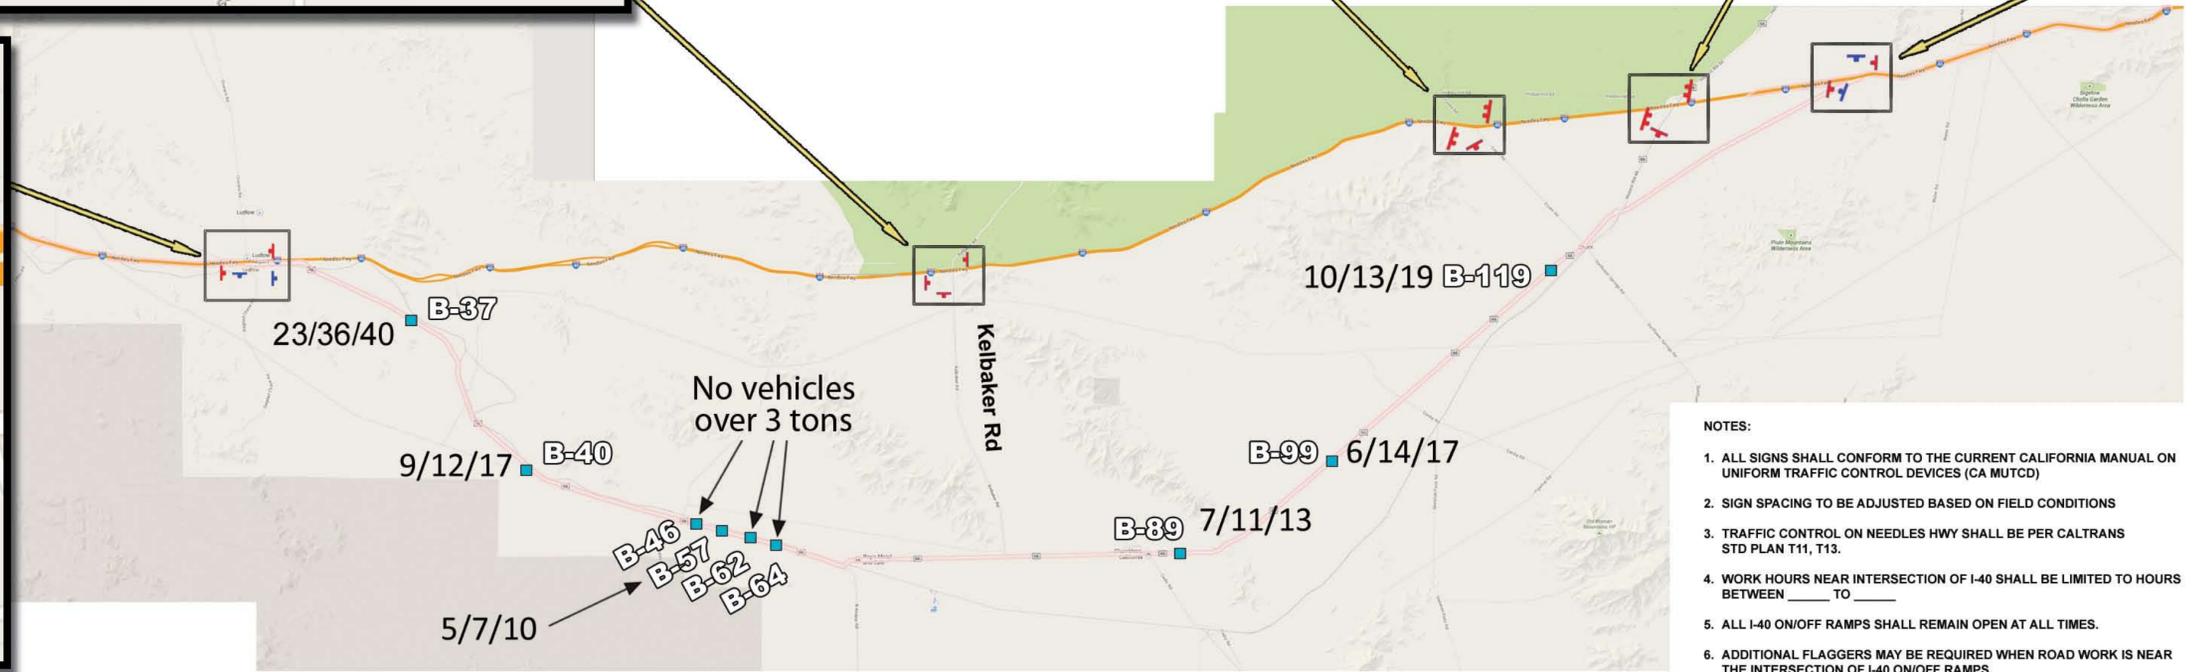
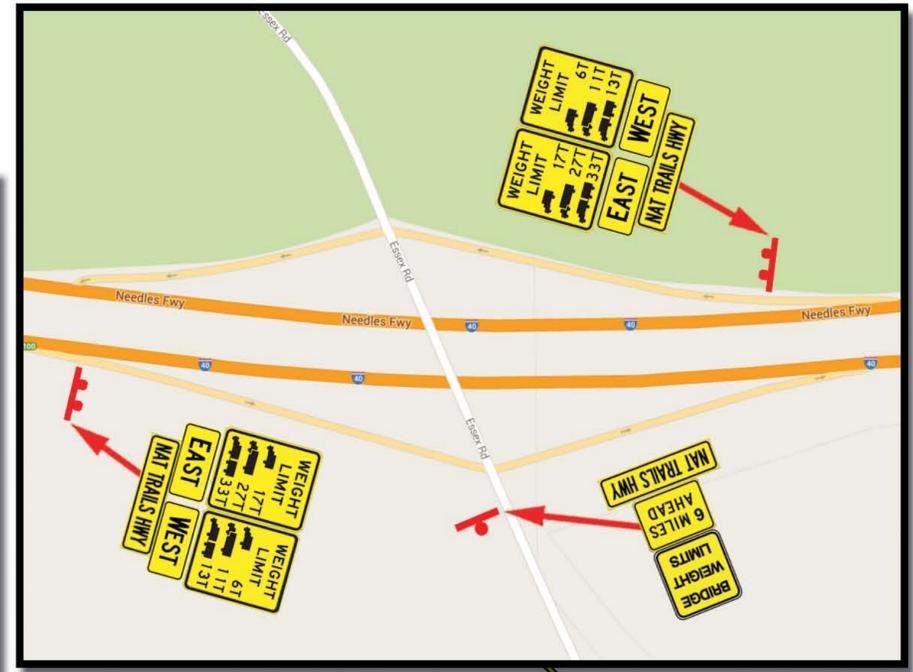


-  **Proposed Sign**
-  **Existing Sign**
-  **Relocated Sign**
-  **Bridge**

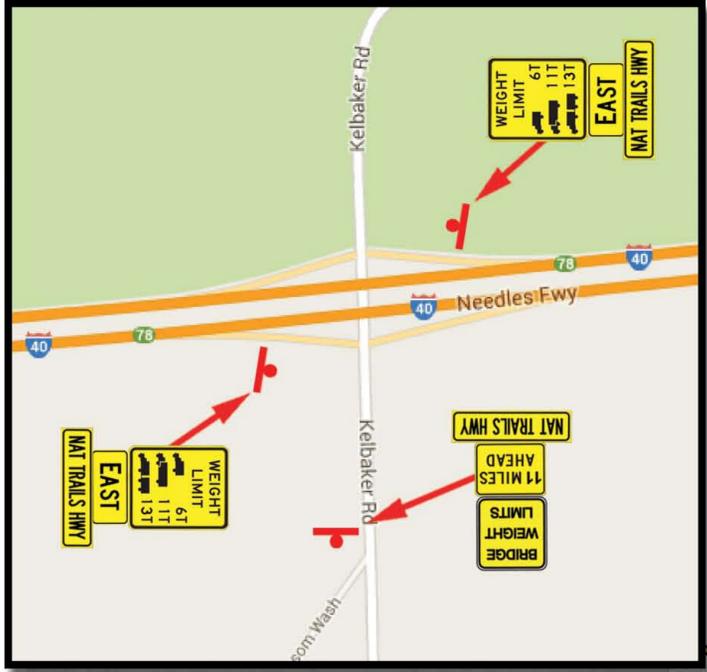

- NOTES:
1. ALL SIGNS SHALL CONFORM TO THE CURRENT CALIFORNIA MANUAL ON UNIFORM TRAFFIC CONTROL DEVICES (CA MUTCD)
 2. SIGN SPACING TO BE ADJUSTED BASED ON FIELD CONDITIONS
 3. TRAFFIC CONTROL ON NEEDLES HWY SHALL BE PER CALTRANS STD PLAN T11, T13.
 4. WORK HOURS NEAR INTERSECTION OF I-40 SHALL BE LIMITED TO HOURS BETWEEN ____ TO ____
 5. ALL I-40 ON/OFF RAMP SHALL REMAIN OPEN AT ALL TIMES.
 6. ADDITIONAL FLAGGERS MAY BE REQUIRED WHEN ROAD WORK IS NEAR THE INTERSECTION OF I-40 ON/OFF RAMP.

PERMIT NO: 08-14-N-SI-0883

COUNTY OF SAN BERNARDINO
DEPARTMENT OF PUBLIC WORKS

**NATIONAL TRAILS HWY
Adv. Notice of Weight Limits**