

CENTERLINE STRIPING

L01

Traffic is permitted to pass for both directions of travel



Centerline pattern for use on two-lane streets and highways (normally used on local streets and highways).

L01a


Traffic is permitted to pass for both directions of travel



Centerline pattern with pavement markers for use on two-lane streets and highways.

L14


Traffic is permitted to pass along dotted line and passing is prohibited along solid line

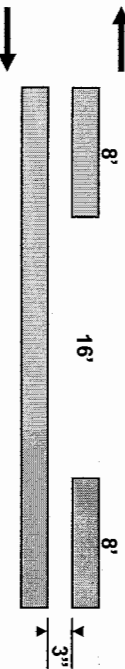


One direction no passing pattern for use on two-lane streets and highways (normally used on local streets and highways).

L14a

Traffic is permitted to pass along dotted line and passing is prohibited along solid line

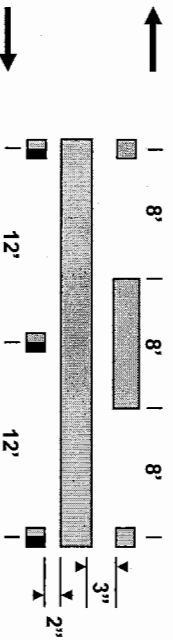

One direction no-passing pattern with pavement markers for use on two lane streets and highways.

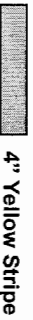

SAN BERNARDINO COUNTY TRANS. DEPT.

NOT TO SCALE

PAT MEAD

Director of Public Works

STRIPING DETAILS


307

Revised 12/05

CENTERLINE STRIPING


L07

4 Lanes Continuous Left-Turn Lane

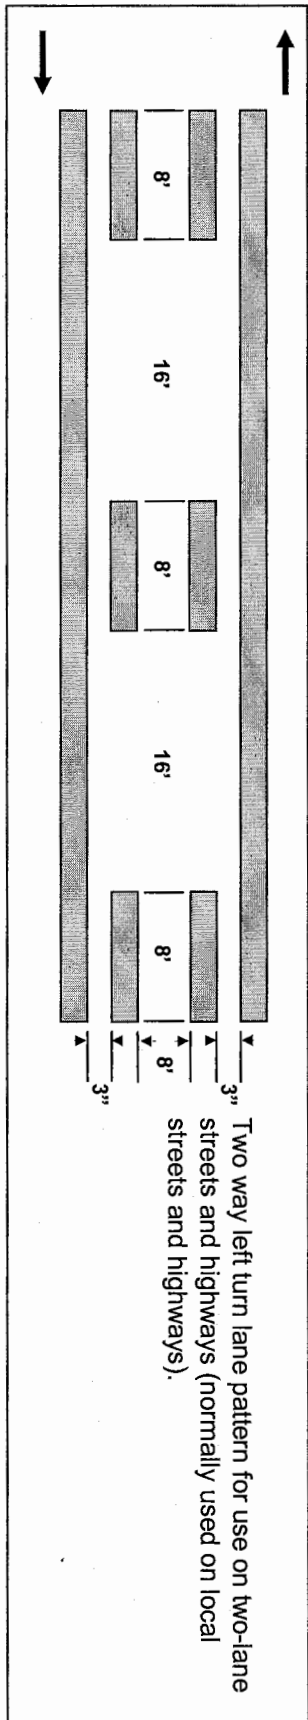

L07a

4 Lanes Continuous Left-Turn Lane

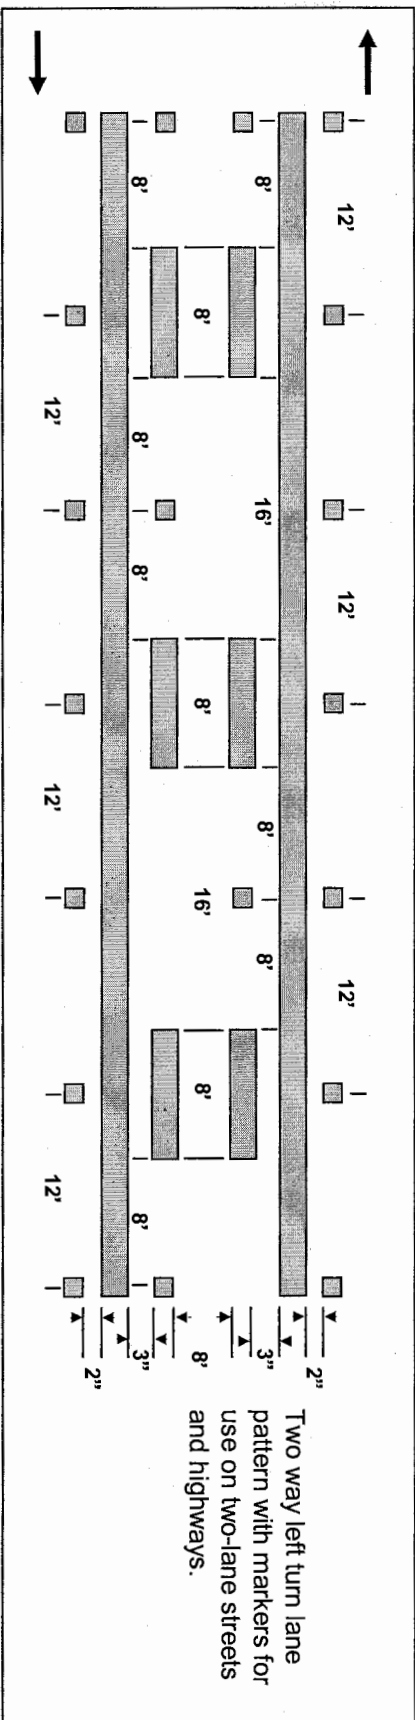

Direction of Travel

4" Yellow Stripe

Two-Way Yellow Reflective Markers

SAN BERNARDINO COUNTY TRANS. DEPT.

NOT TO SCALE

PAT MEAD

Director of Public Works


STRIPING DETAILS

307a


Revised 12/05

CENTERLINE STRIPING

L05 Painted Median

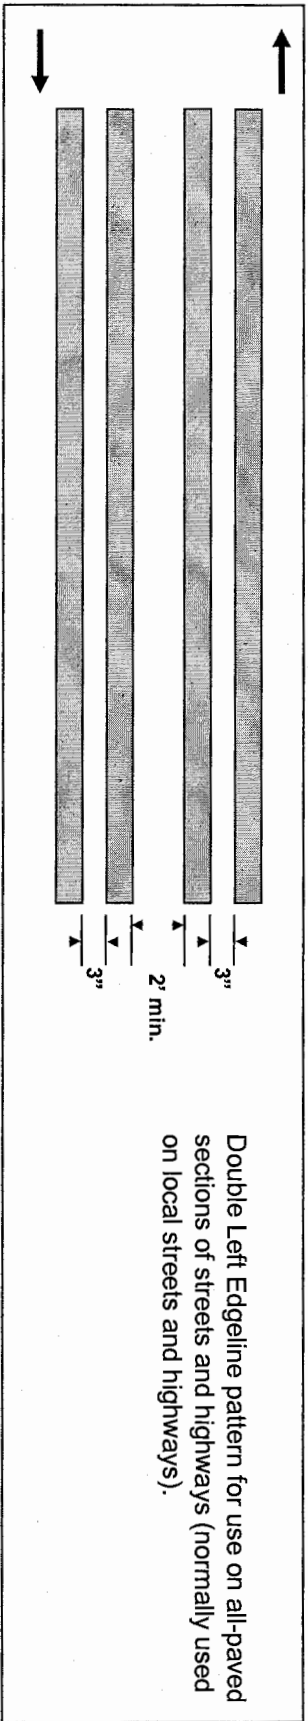

L05a Painted Median

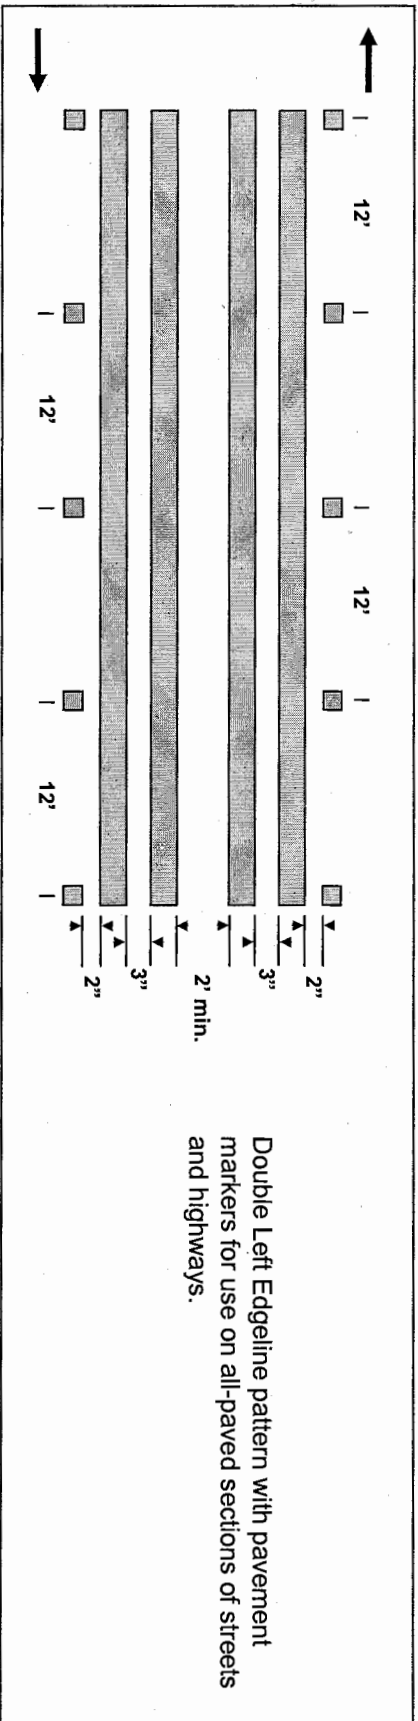

Direction of Travel  4" Yellow Stripe  Two-Way Yellow Reflective Markers

SAN BERNARDINO COUNTY TRANS. DEPT.

NOT TO SCALE

PAT MEAD

Director of Public Works


STRIPING DETAILS

307b


Revised 12/05

CENTERLINE STRIPING

L12 2 Lanes 1 Each Direction, No Passing

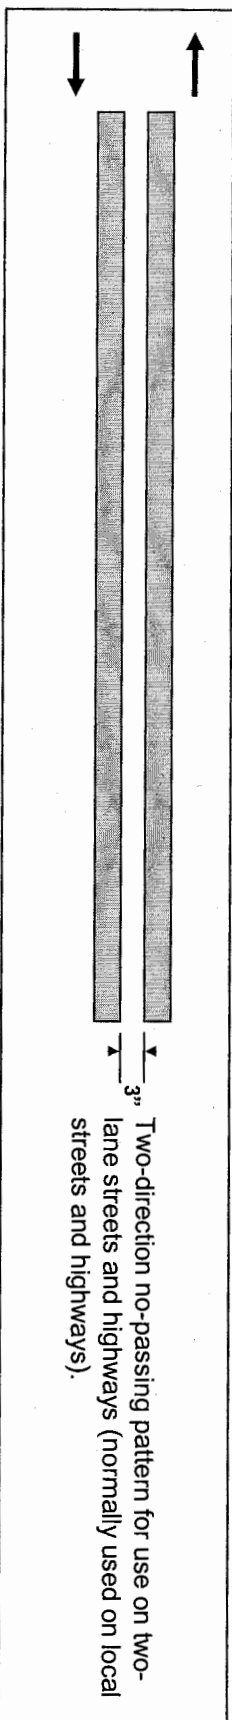

L12a 2 Lanes 1 Each Direction, No Passing

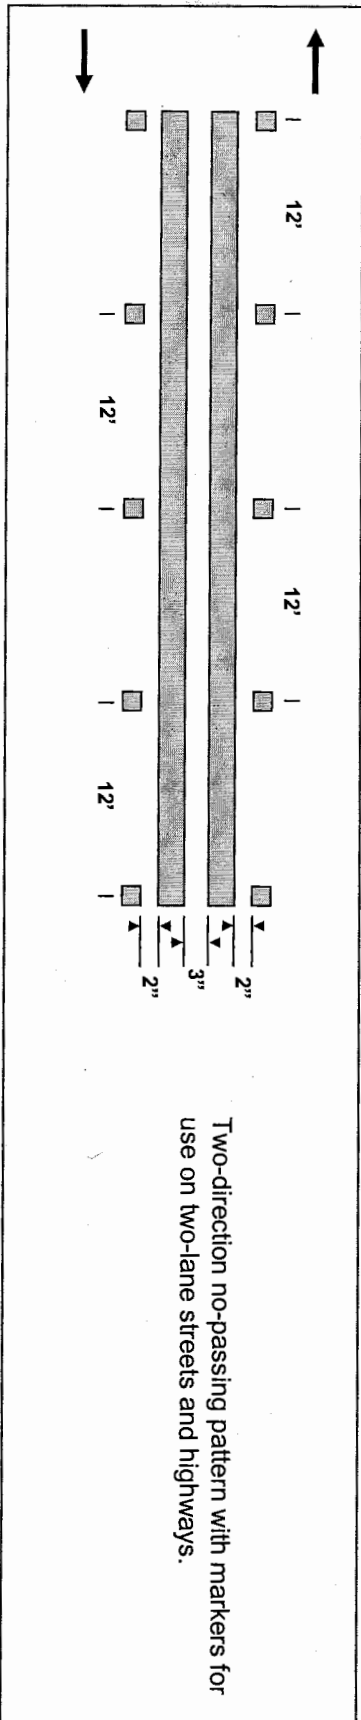

Direction of Travel
 4" Yellow Stripe Two-Way Yellow Reflective Markers

SAN BERNARDINO COUNTY TRANS. DEPT.

NOT TO SCALE

PAT MEAD

Director of Public Works


STRIPING DETAILS

307c

Revised 12/05

LANELINE STRIPING

L26 Laneline Quarterstripe Pattern

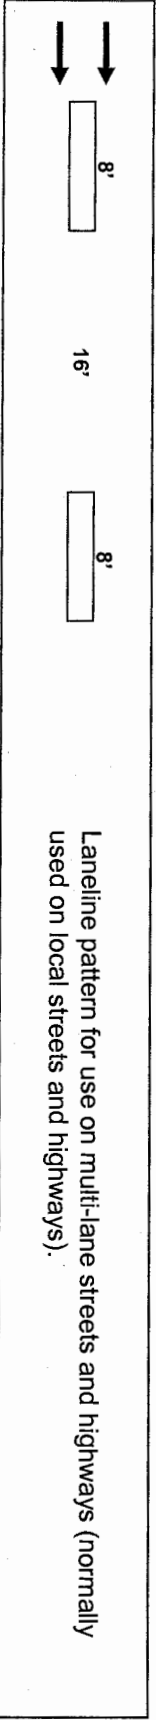


L26a Laneline Quarterstripe Pattern



EDGELINE STRIPING

L27 Right Edgeline

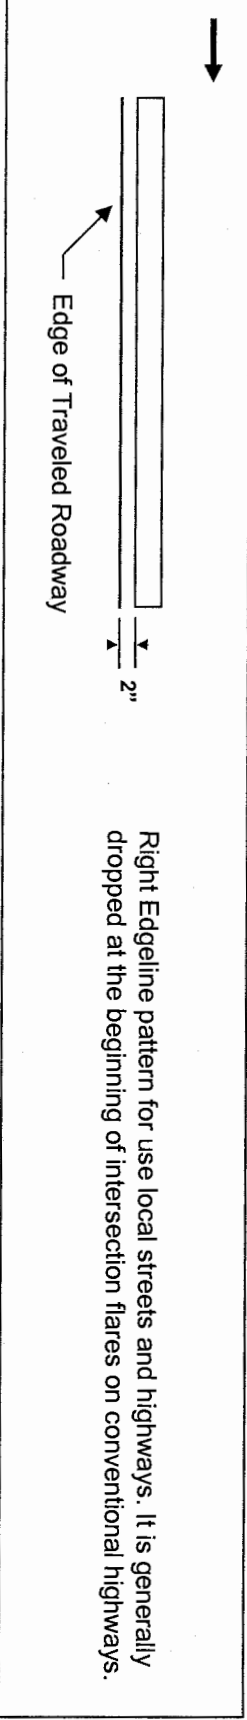

 Direction of Travel
  4" White Stripe
  One-Way White Reflective Markers

SAN BERNARDINO COUNTY TRANS. DEPT.

NOT TO SCALE

PAT MEAD

Director of Public Works

STRIPING DETAILS

307d

Revised 12/05